

General Notes:

1. MAPES ARCHITECTURAL CANOPIES REQUIRES ONE (1) SET OF "ORIGINAL/COPIES" TO REVISE DRAWINGS, OR AN APPROVED SET OF "ORIGINAL/COPIES" IN ORDER TO FABRICATE ORDER
2. ORDERS REQUIRING ENGINEERING WILL "ONLY" BE FABRICATED "AFTER" STAMPED DRAWINGS ARE APPROVED
3. VERIFY ALL CANOPY AND FIELD DIMENSIONS PRIOR TO RELEASING FOR FABRICATION
4. ALL FASTENER HOLES NOT OTHERWISE NOTED ARE TO BE FIELD DRILLED
5. ALL FASTENERS NOT OTHERWISE NOTED ARE CADMIUM PLATED FERROUS OR ALUMINUM
6. ADEQUACY OF WALL AND BUILDING STRUCTURE MUST BE CERTIFIED BY BUILDINGS ENGINEER OF RECORD
7. ADDITIONAL BLOCKING AND BRACING AT CANOPY CONNECTION POINTS TO ADEQUATELY HANDLE CANOPY LOADS TO BE SUPPLIED, FABRICATED & INSTALLED BY OTHERS
8. UNLESS OTHERWISE NOTED, ALL HANGER ROD ATTACHMENTS @ WALL ARE TO BE DESIGNED BY OTHERS
9. UNLESS OTHERWISE NOTED, ALL CANOPY ATTACHMENTS @ WALL ARE TO BE DESIGNED BY OTHERS

Design Notes:

1. FINISH SHALL BE BRONZE BAKED ENAMEL, WHITE BAKED ENAMEL OR CLEAR ANODIZED
2. SEALANT, BY CANOPY INSTALLER
3. SURROUND WALL ANCHORS WITH WATER TIGHT SEALANT
4. EMBED ALL WALL ANCHOR WASHERS IN SEALANT TO PROVIDE WATER TIGHT SEAL AT WALL
5. TO ENSURE PROPER DRAINAGE, INSTALL CANOPY WITH POSITIVE CAMBER
6. FIELD DRILL WEEP HOLES IN FASCIA

<i>Drawing Schedule</i>	
<i>Page #</i>	<i>Description</i>
<i>01</i>	<i>Cover</i>
<i>02</i>	<i>General Information</i>
<i>03</i>	<i>Canopy Plan</i>
<i>04</i>	<i>Section AA</i>
<i>05</i>	<i>Section BB</i>
<i>06</i>	<i>Section CC</i>

Canopy Type:
Louver Canopies -
6'-6"x3'-0" Proj. (13), J
Fascia x 3, Thru Bolts
(u&d), Choice of STD Mapes
Finishes

Architect:

Drawn: MAR 20, 06 JGA


**Mapes
Architectural
Canopies**

7748 N. 56th St.
Lincoln, NE. 68514-9724
Ph: (888) 273-1132
Fx: (877) 455-6572
email: cad@mapes.com

Proposed for:
S.C. ANDERSON INC.
BAKERSFIELD, CA.
(661) 392-7000
Job Name:
RIVERLAKES COMMUNITY
CHURCH /

PO # dtd
MQ #152568 JKA Rep:

M3268	sheet: 02
Mar. 23, 06	of 6

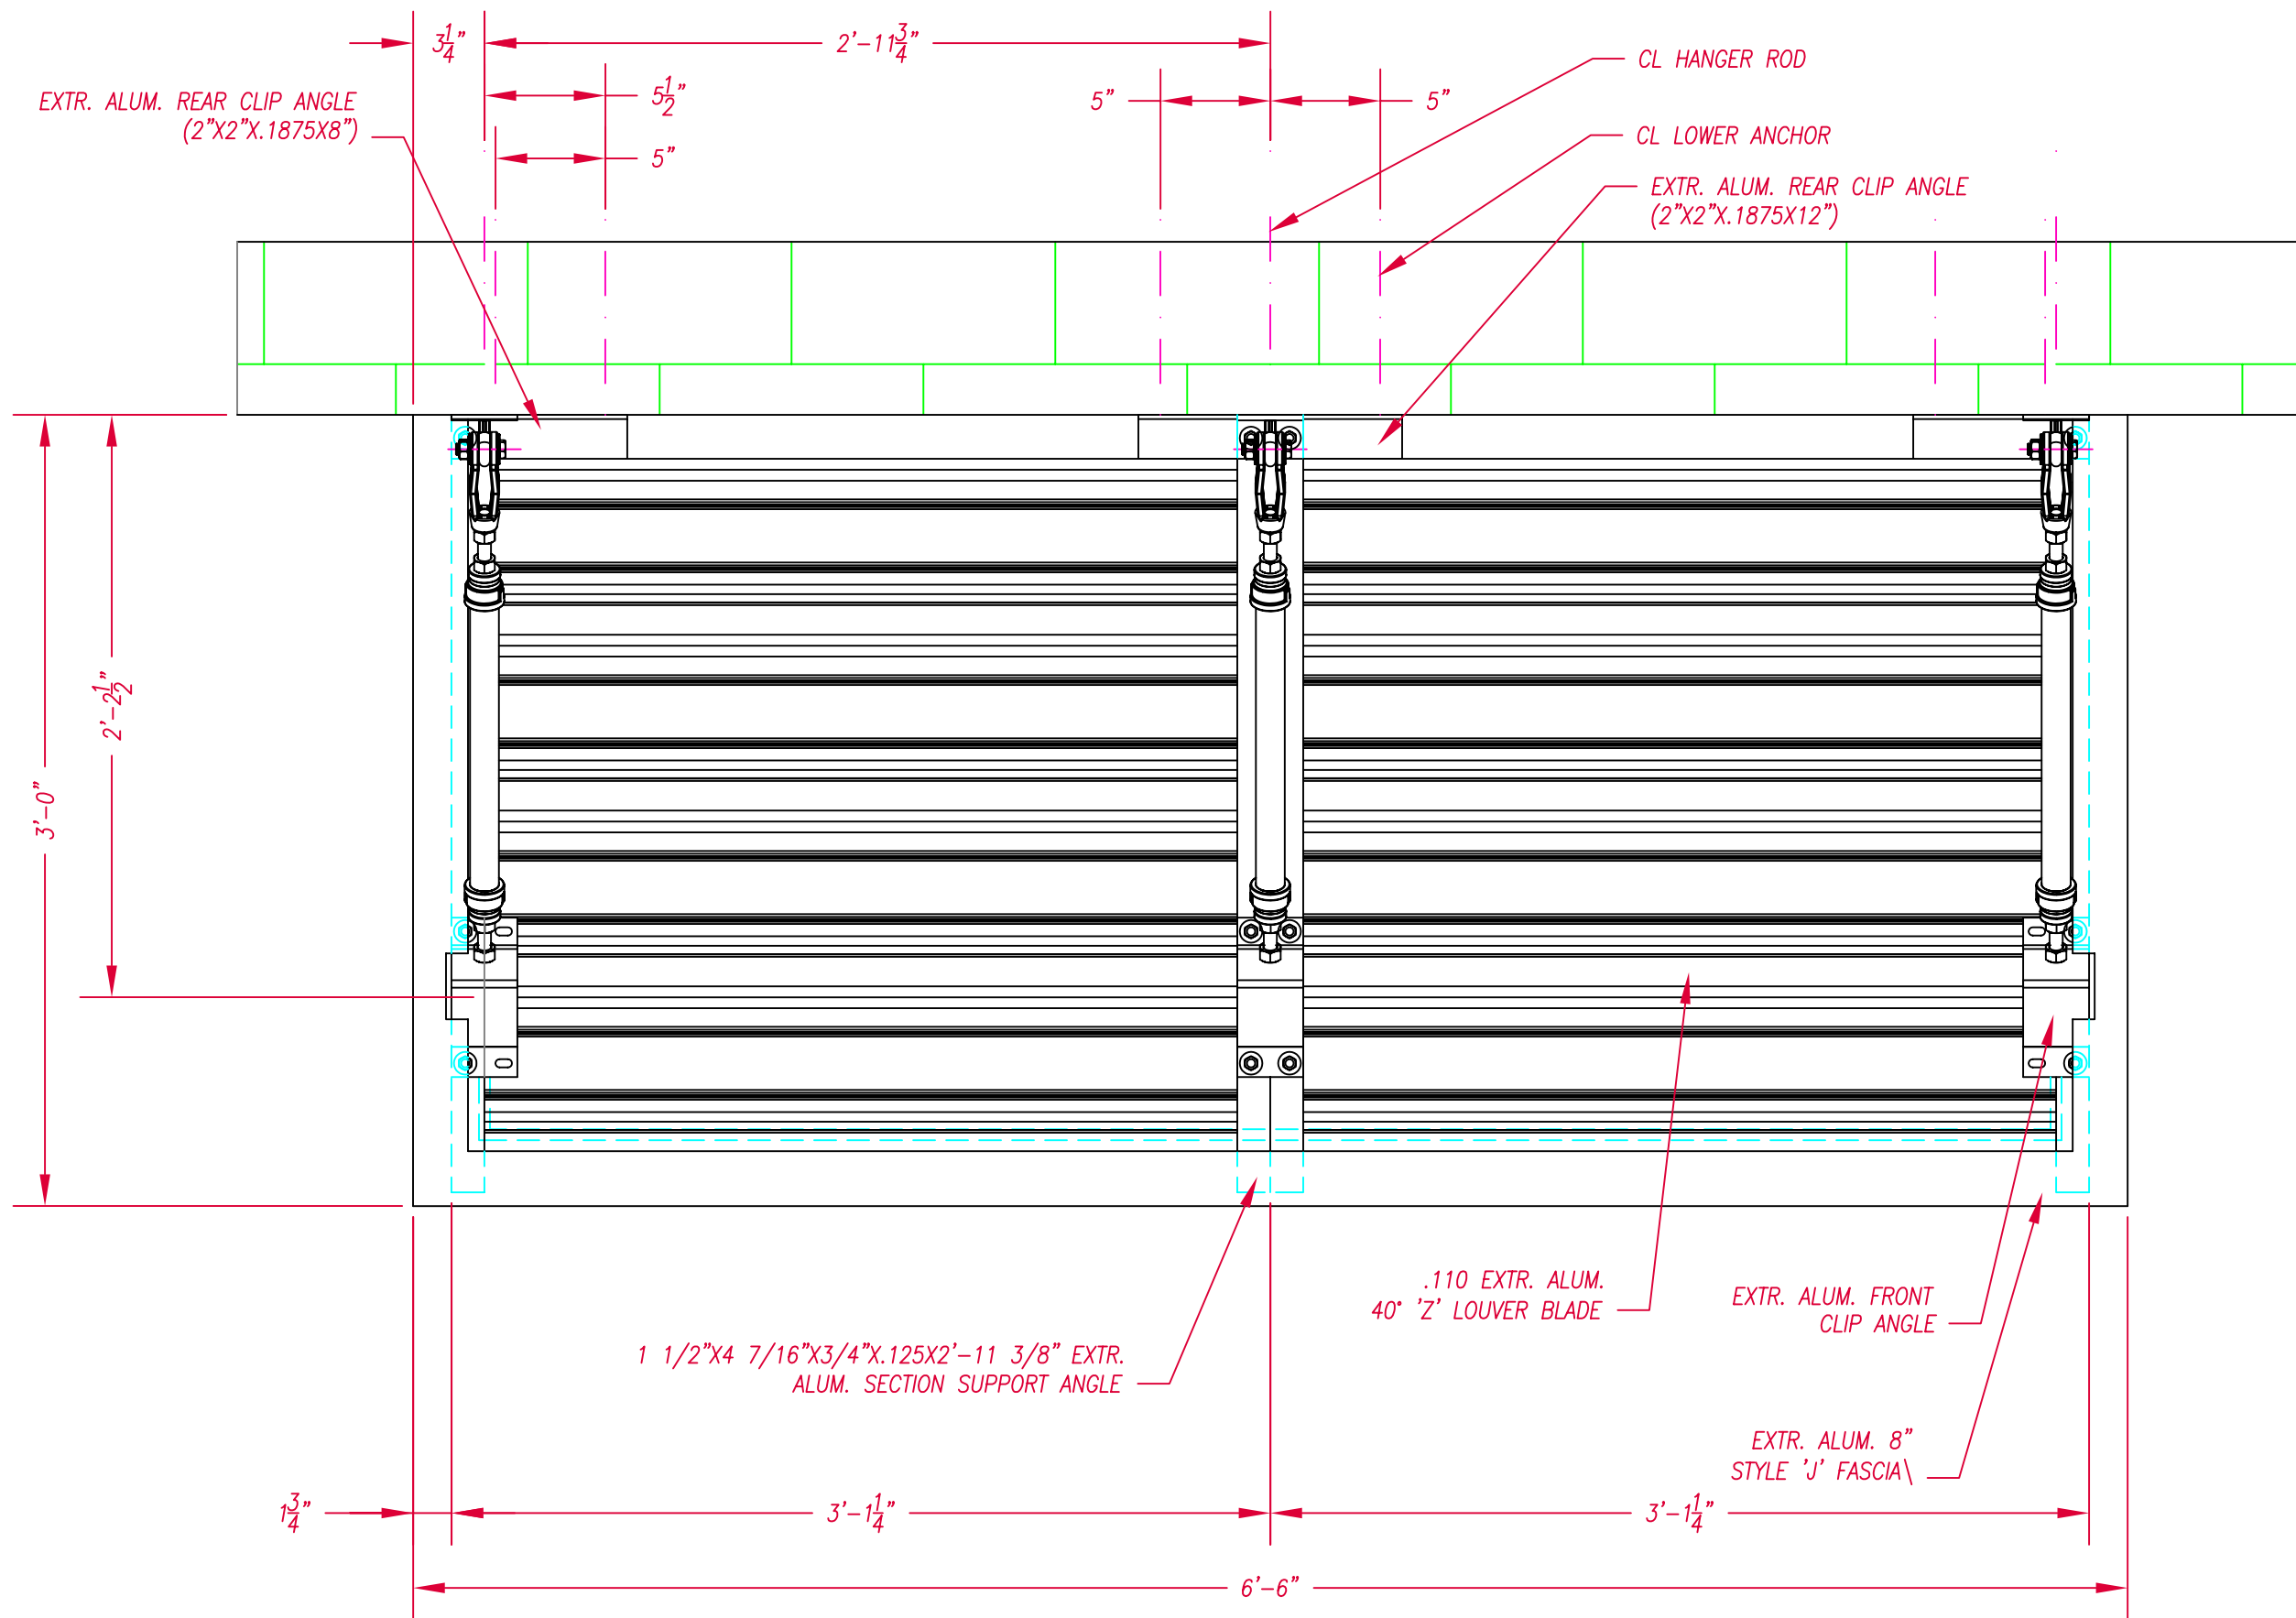

1 CANOPY PLAN (13 THUS)

Canopy Type:
 Louver Canopies -
 6'-6"x3'-0" Proj. (13), J
 Fascia x 3, Thru Bolts
 (u&d), Choice of STD Mapes
 Finishes

Architect:

Drawn: MAR 20, 06 JGA

Mapes
 Architectural
 Canopies


7748 N. 56th St.
 Lincoln, NE. 68514-9724
 Ph: (888) 273-1132
 Fx: (877) 455-6572
 email: cad@mapes.com

Proposed for:
 S.C. ANDERSON INC.
 BAKERSFIELD, CA.
 (661) 392-7000

Job Name:
 RIVERLAKES COMMUNITY
 CHURCH /

PO # dtd
 MQ #152568 JKA Rep:

M3268	sheet:
Mar. 23, 06	03
1 1/2" = 1'-0"	of 6

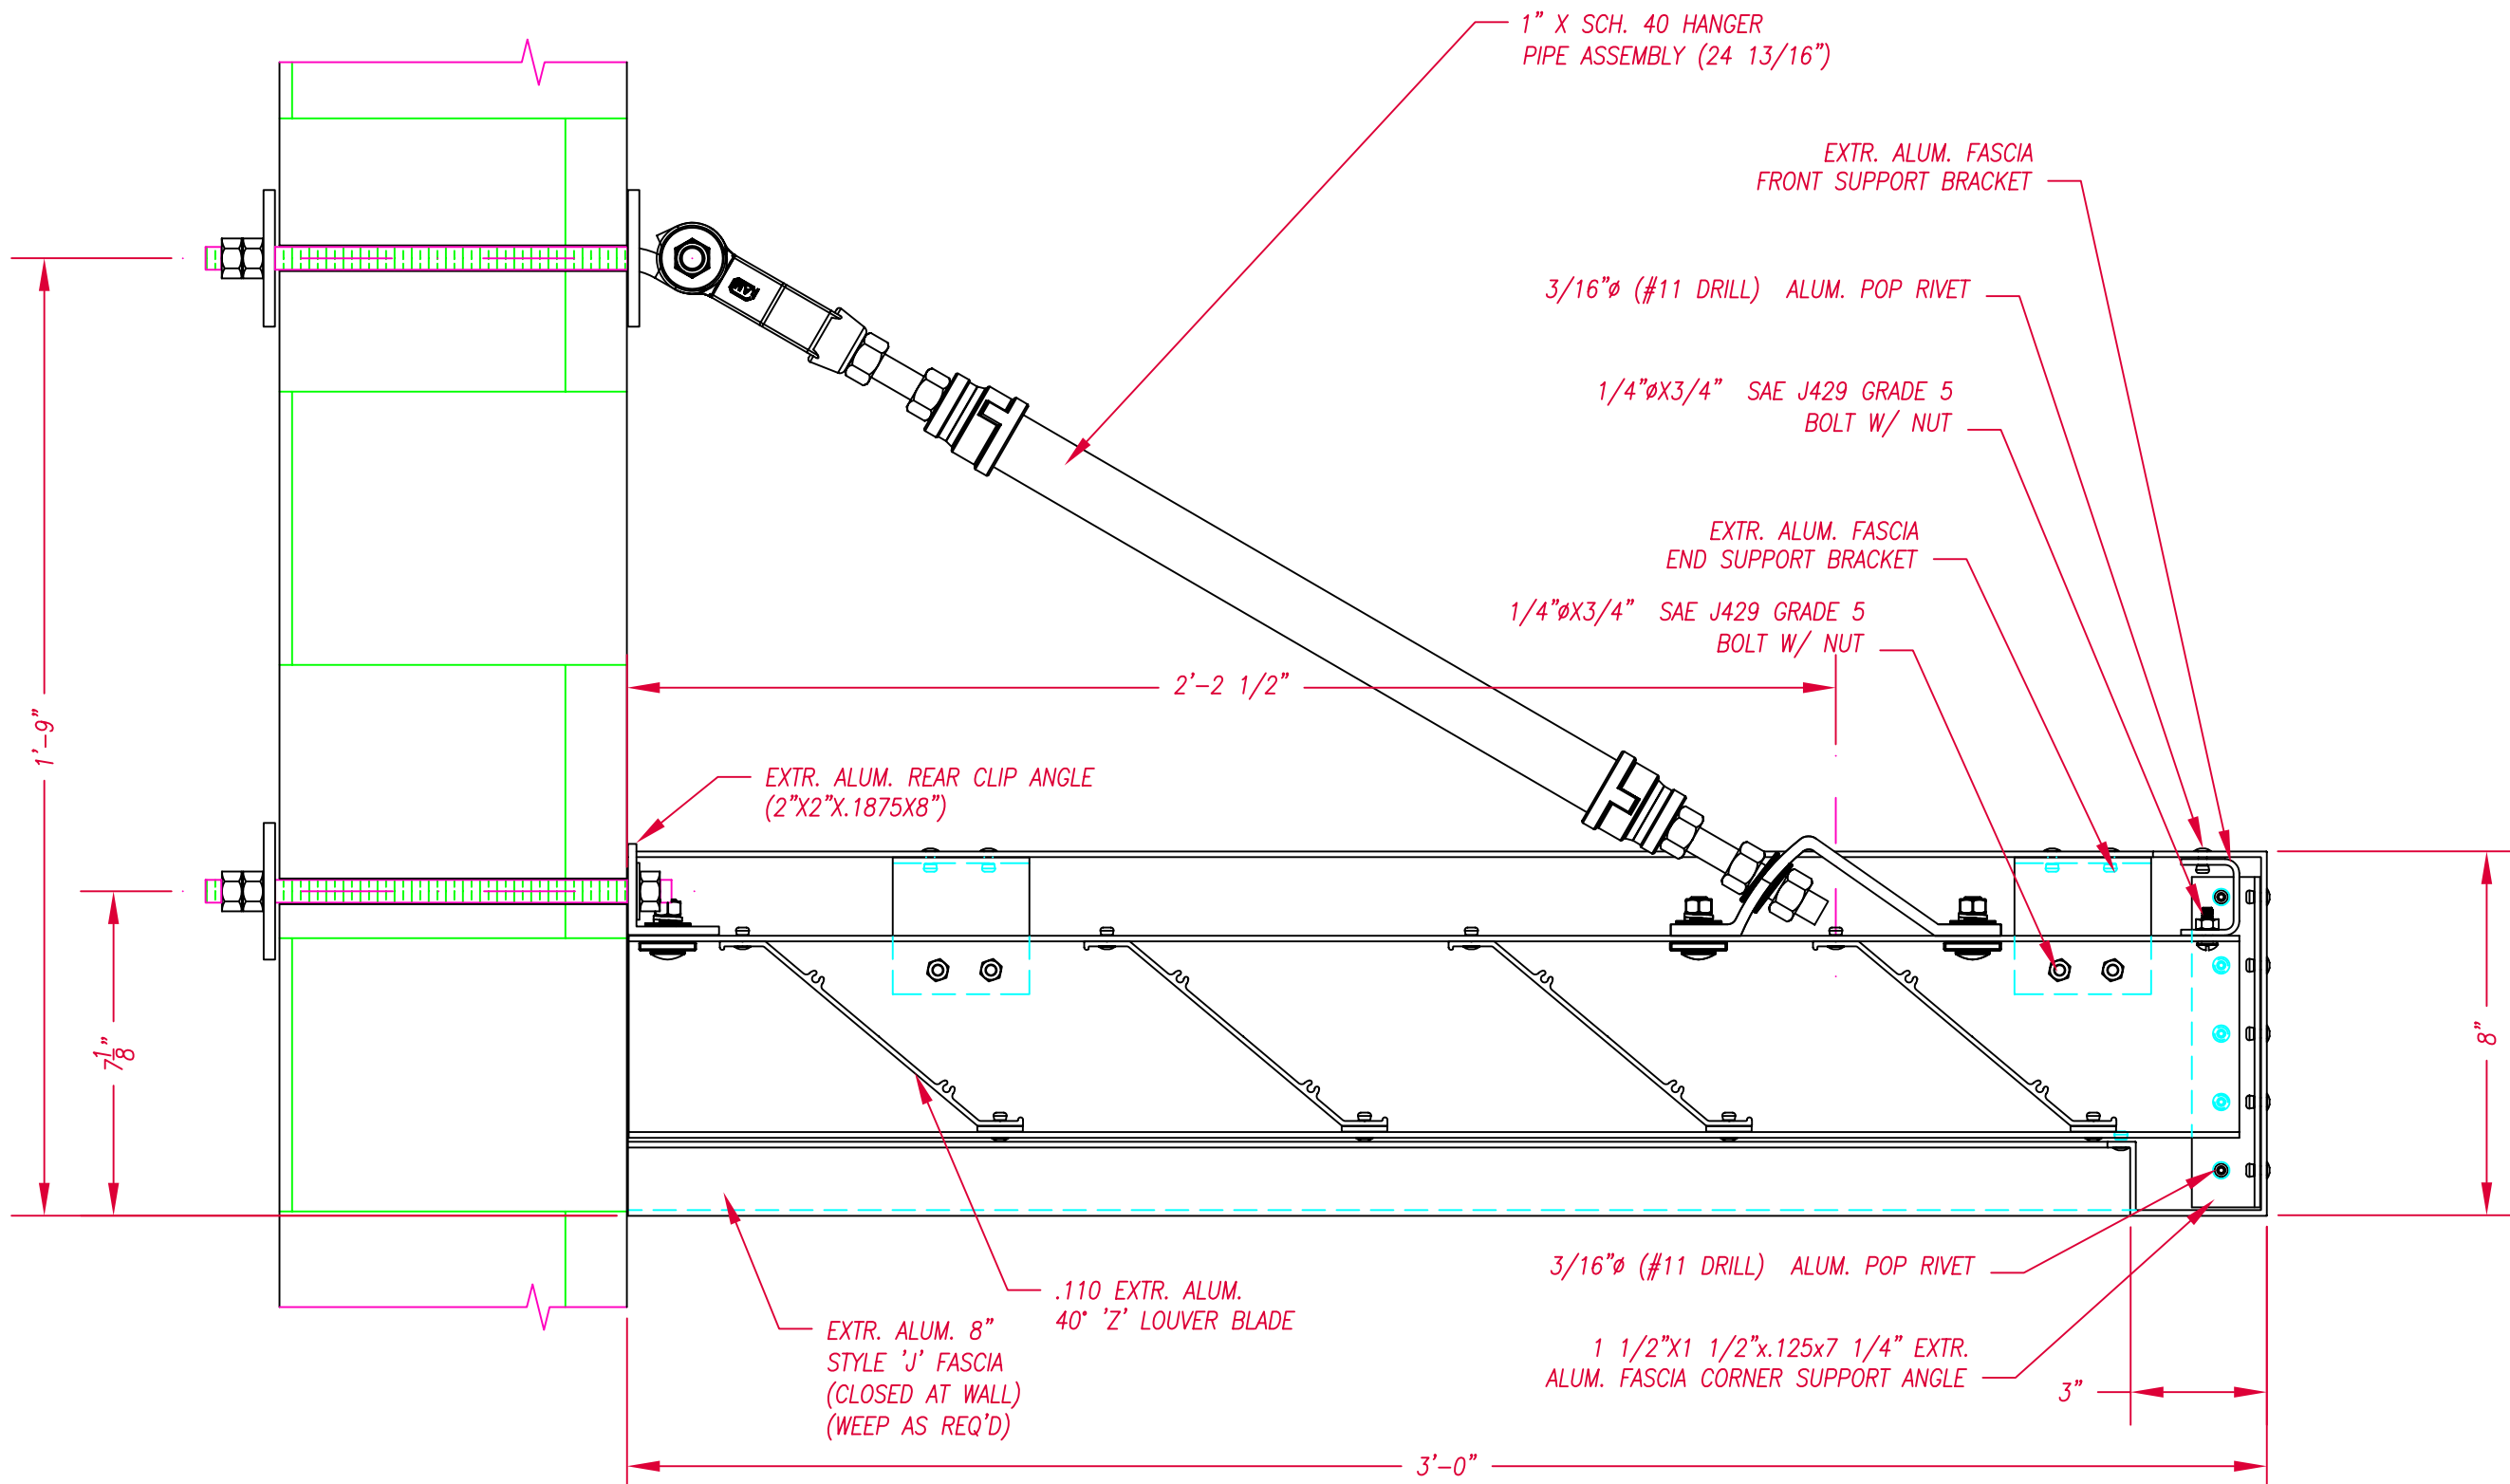

BB SECTION

Canopy Type:
 Louver Canopies -
 6'-6"x3'-0" Proj. (13), J
 Fascia x 3, Thru Bolts
 (u&d), Choice of STD Mapes
 Finishes

Architect:

Drawn:	MAR 20, 06	JGA

**Mapes
 Architectural
 Canopies**


7748 N. 56th St.
 Lincoln, NE. 68514-9724
 Ph: (888) 273-1132
 Fx: (877) 455-6572
 email: cad@mapes.com

Proposed for:
 S.C. ANDERSON INC.
 BAKERSFIELD, CA.
 (661) 392-7000

Job Name:
 RIVERLAKES COMMUNITY
 CHURCH /

PO # dtd
 MQ #152568 JKA Rep:

M3268	sheet:
Mar. 23, 06	05
3" = 1'-0"	of 6

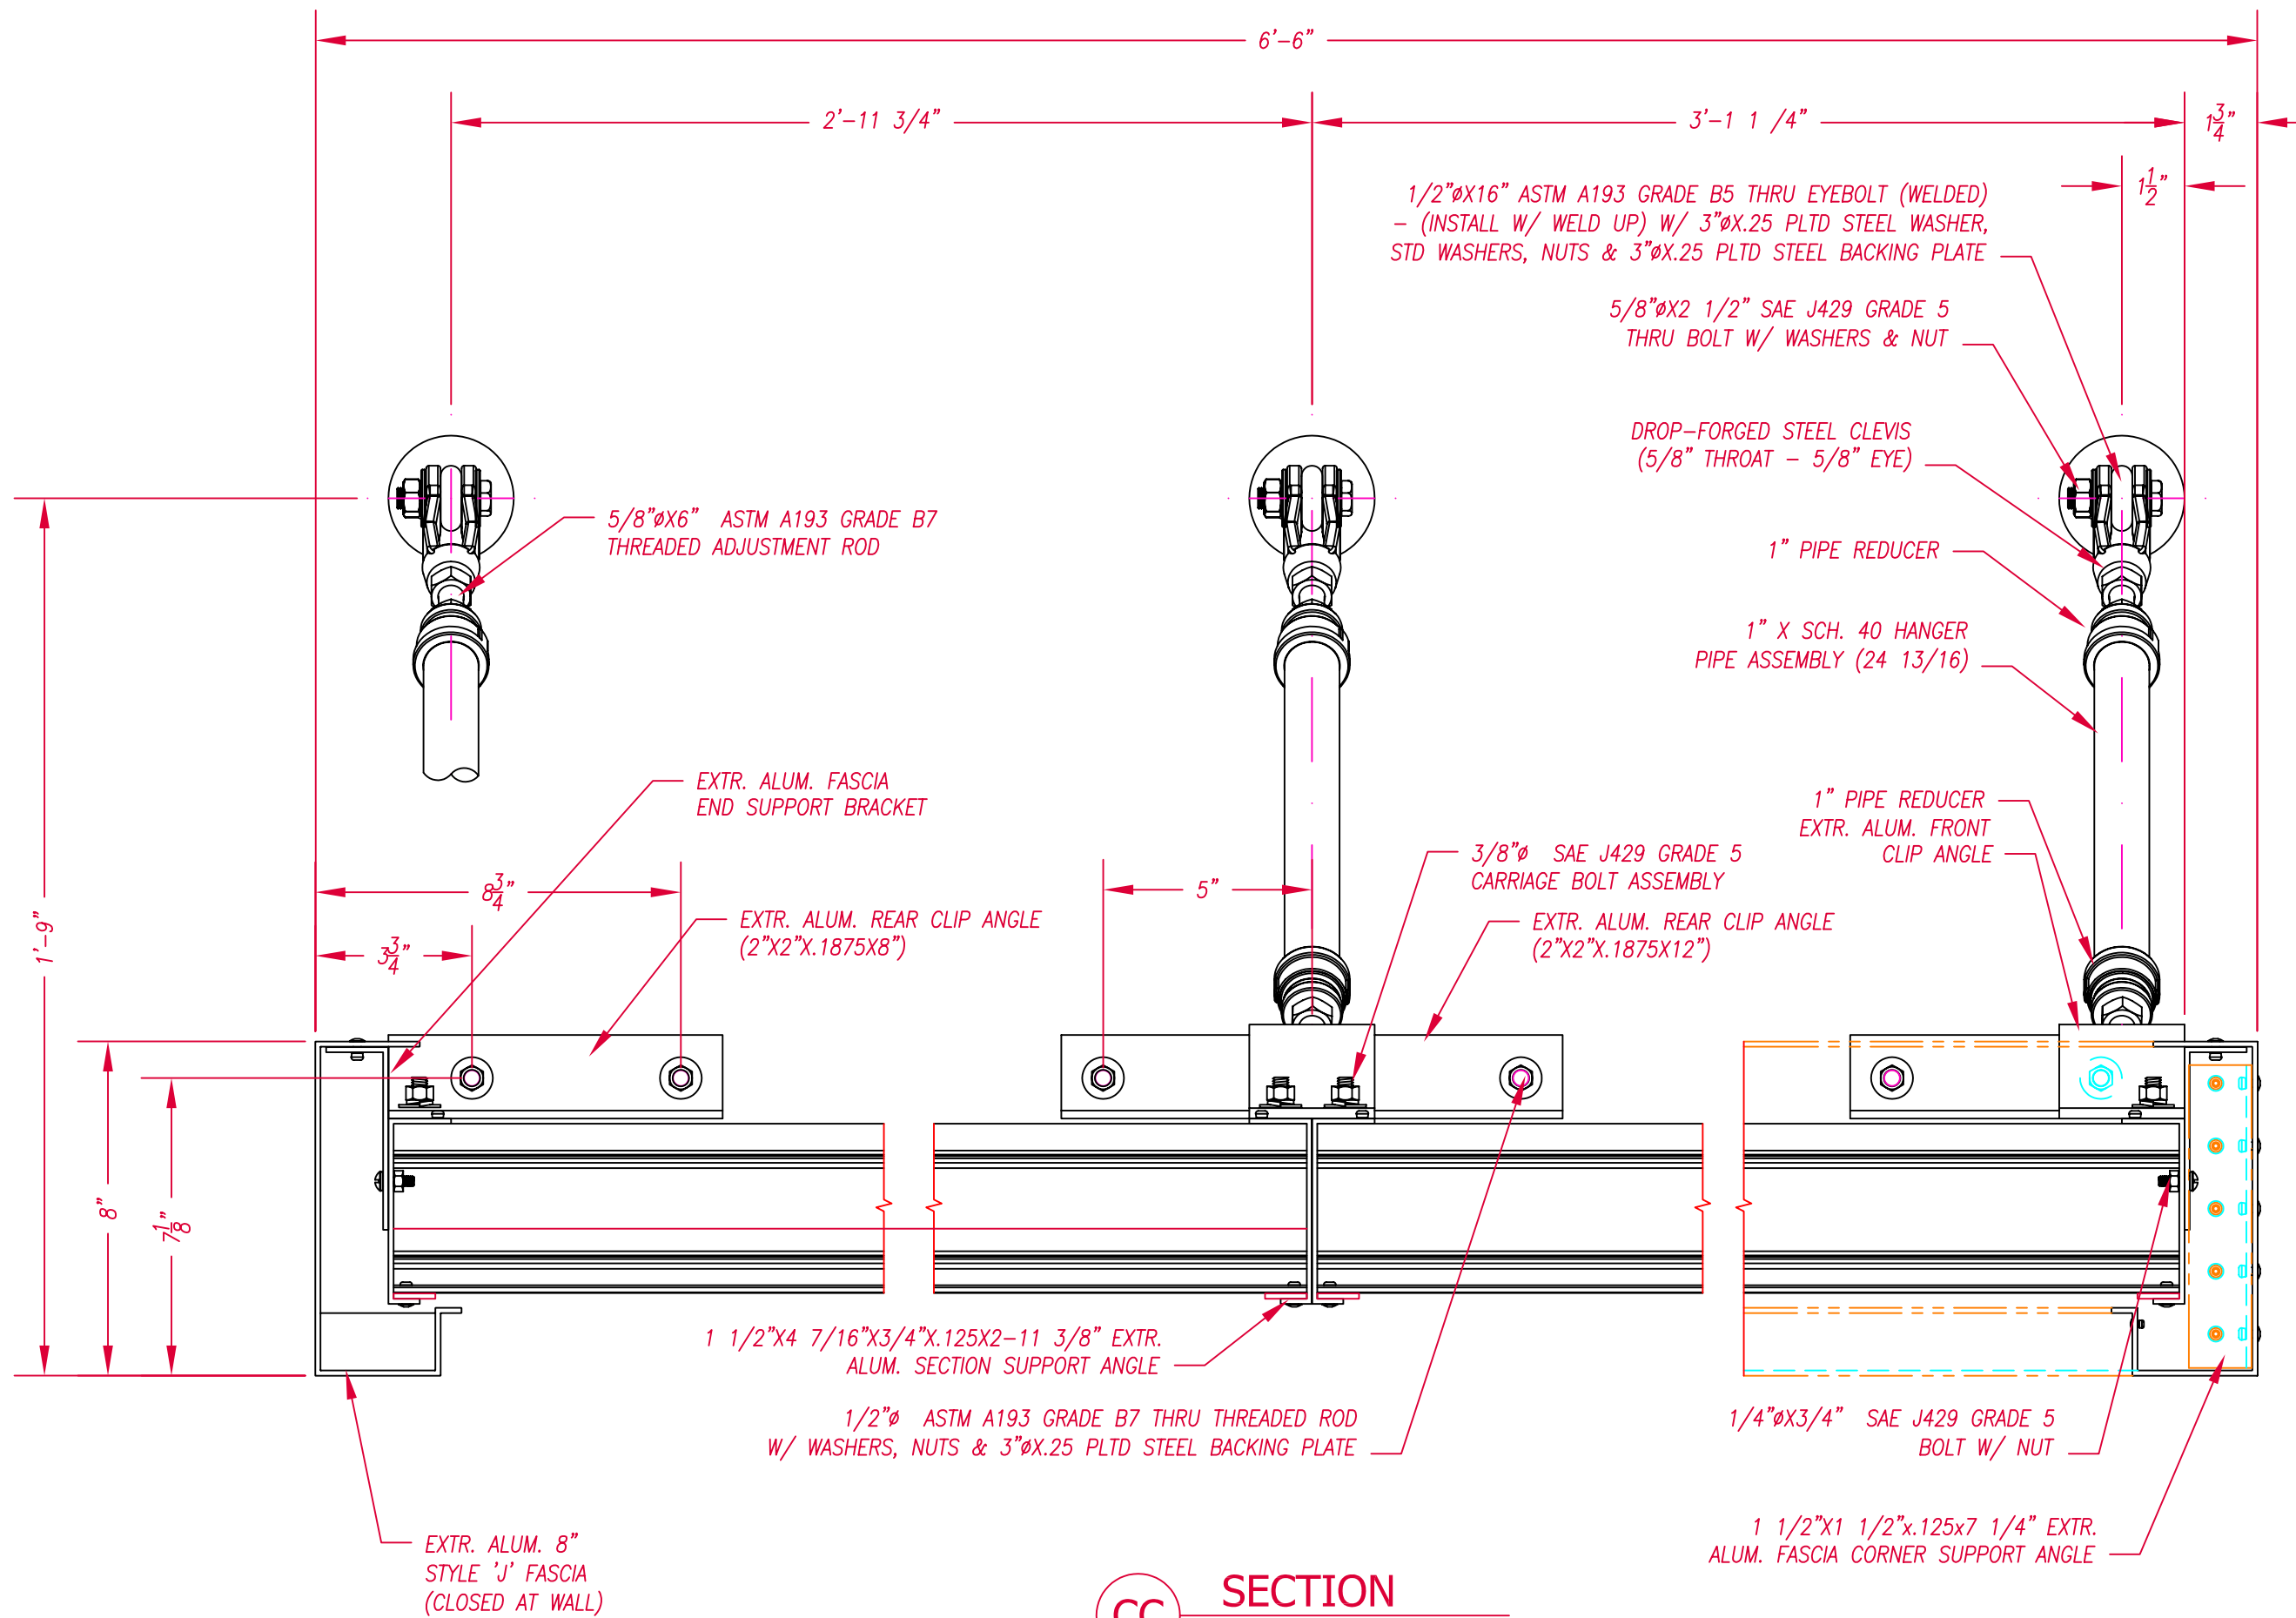

CC SECTION

Canopy Type:
Louver Canopies -
6'-6"x3'-0" Proj. (13), J
Fascia x 3, Thru Bolts
(u&d), Choice of STD Mapes
Finishes

Architect:

Drawn: MAR 20, 06 JGA

**Mapes
Architectural
Canopies**

7748 N. 56th St.
Lincoln, NE. 68514-9724
Ph: (888) 273-1132
Fx: (877) 455-6572
email: cad@mapes.com

Proposed for:
S.C. ANDERSON INC.
BAKERSFIELD, CA.
(661) 392-7000

Job Name:
RIVERLAKES COMMUNITY
CHURCH /

PO # dtd MQ #152568 JKA	Rep:
M3268	sheet: 06
Mar. 23, 06	of 6
3" = 1'-0"	