

M#### - LUMISHADE HANGER ROD CANOPY / FRONT DRAINAGE

*MAPES CANOPIES / LINCOLN, NE*

**Canopy Type:**

**Architect:**

|        |           |     |
|--------|-----------|-----|
| Drawn: | 12/3/2019 | BJW |
|--------|-----------|-----|

# Mapes Architectural Canopies

7748 N. 56th St.  
Lincoln, NE. 68514-9724  
Ph: (888) 273-1132  
Fx: (877) 455-6572  
email: cad@mapes.com

Proposed for:  
MAPES CANOPIES ( )  
LINCOLN, NE

**Job Name:**  
LUMISHADE HANGER ROD  
CANOPY / FRONT DRAINAGE

PO # dtd  
MQ #

Rep:

 $M####$ 

*sheet:*

Dec. 3, 19

01

of 10

*General Notes:*

1. MAPES ARCHITECTURAL CANOPIES REQUIRES ONE (1) SET OF CORRECTED DRAWINGS TO REVISE APPROVAL DRAWINGS, OR AN APPROVED SET OF DRAWINGS IN ORDER TO FABRICATE ORDER
2. ORDERS REQUIRING ENGINEERING WILL "ONLY" BE FABRICATED "AFTER" DRAWINGS ARE APPROVED
3. VERIFY ALL CANOPY AND FIELD DIMENSIONS PRIOR TO RELEASING FOR FABRICATION
4. ALL ORDERS NOT APPROVED FOR PRODUCTION WITHIN 90 DAYS OF PURCHASE ORDER ARE SUBJECT TO A REVIEW OF PRICING
5. ALL FASTENER HOLES NOT OTHERWISE NOTED ARE TO BE FIELD DRILLED
6. ALL FASTENERS NOT OTHERWISE NOTED ARE STAINLESS STEEL OR ALUMINUM
7. ADEQUACY OF WALL AND BUILDING STRUCTURE MUST BE CERTIFIED BY BUILDINGS ENGINEER OF RECORD
8. WALL SYSTEMS W/ EIFS, BRICK VENEER OR METAL PANEL EXTERIOR DESIGN TYPICALLY REQUIRE COMPRESSION SPACERS TO PREVENT CRUSHING, SUPPLIED BY MAPES
9. IF NEEDED, MAPES SUPPLIES 1026 DOM TUBING FOR COMPRESSION SPACERS. THE TUBING WILL BE SUPPLIED IN 24" LENGTHS TO BE CUT DOWN IN THE FIELD AS NEEDED. ENOUGH TUBING WILL BE SENT FOR 6" PER ANCHOR POINT UNLESS OTHERWISE NOTED. IT'S INTENT IS ONLY TO SPAN THROUGH ANY NON-STRUCTURAL EXTERIOR CLADDING.
10. MAPES SUPPLIES ALL HARDWARE NEEDED TO ANCHOR CANOPY TO STRUCTURE. ALL STRUCTURE BEARING LOAD OF CANOPY ANCHORS IS TO BE DESIGNED, ENGINEERED, AND SUPPLIED BY OTHERS.

*Project Notes:*

1. LUMISHADE CANOPIES
2. 1" SCH 40 HANGER PIPE
3. .040 ROLL FORMED ALUM. DECKING
4. 8" EXTR. ALUM. STYLE 'J' FASCIA
5. FASCIA DRAIN W/ DRAIN STUBS

| <i>Drawing Schedule</i> |                            |
|-------------------------|----------------------------|
| <i>Page #</i>           | <i>Description</i>         |
| <i>01</i>               | <i>Cover</i>               |
| <i>02</i>               | <i>General Information</i> |
| <i>03</i>               | <i>Canopy Plan 'A'</i>     |
| <i>04</i>               | <i>Canopy Plan 'B'</i>     |
| <i>05</i>               | <i>Canopy Plan 'C'</i>     |
| <i>06</i>               | <i>Section AA</i>          |
| <i>07</i>               | <i>Section BB</i>          |
| <i>08</i>               | <i>Section CC</i>          |
| <i>09</i>               | <i>Section DD</i>          |
| <i>10</i>               | <i>Section EE</i>          |

*Design Notes:*

1. FINISH SHALL BE TWO COAT KYNAR
2. COLOR SHALL BE (CHOSEN FROM MAPES STD SMOOTH COLOR CHART)
3. COUNTER FLASHING AND SEALANT, BY CANOPY INSTALLER
4. SURROUND WALL ANCHORS WITH WATER TIGHT SEALANT
5. EMBED ALL WALL ANCHOR WASHERS IN SEALANT TO PROVIDE WATERTIGHT SEAL AT WALL
6. TO ENSURE PROPER DRAINAGE, INSTALL CANOPY WITH POSITIVE CAMBER
7. MAPES RECOMMENDS (1) DRAIN HOLE MINIMUM PER EVERY 20 LINEAR FEET OF FASCIA
8. INTERMEDIATE RIVETS 4'-0" O.C. MAX.
9. FIELD DRILL DRAIN HOLES IN FASCIA @ DESIRED LOCATIONS

**Canopy Type:**

**Architect:**

*Drawn:*

# Mapes Architectural Canopies

7748 N. 56th St.  
Lincoln, NE. 68514-9724  
Ph: (888) 273-1132  
Fx: (877) 455-6572  
email: cad@mapes.com

Proposed for:  
MAPES CANOPIES ( )  
LINCOLN, NE

**Job Name:**  
LUMISHADE HANGER ROD  
CANOPY / FRONT DRAINAGE

PO # dtd  
MQ #


Rep:

Dec. 3, 19

sheet:

02

of 10

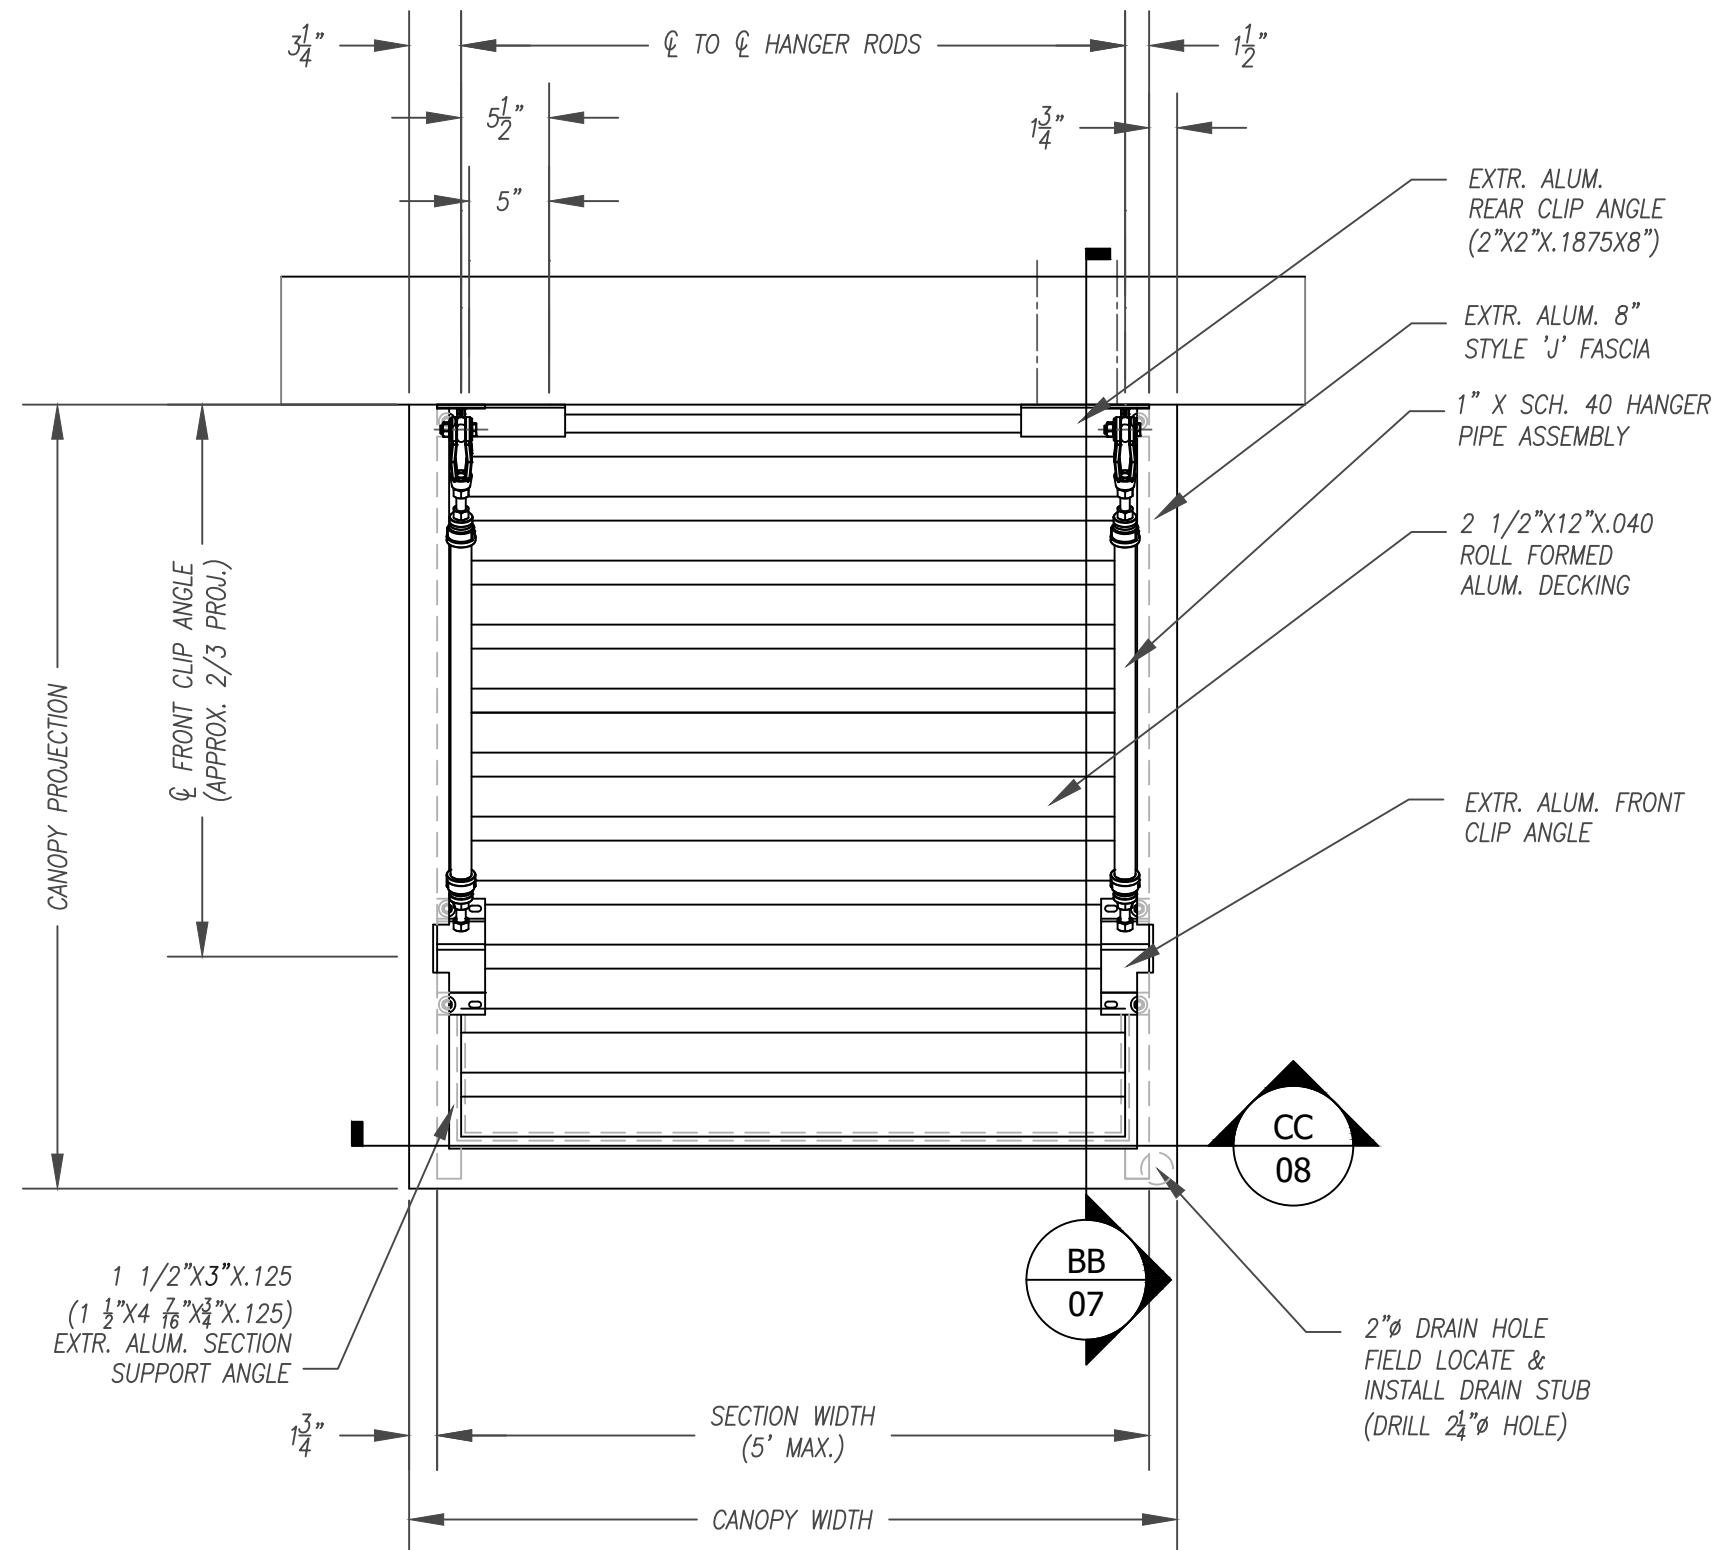

**A** CANOPY PLAN  
Scale: 1" = 1'-0"

Canopy Type:

Architect:

|        |           |     |
|--------|-----------|-----|
|        |           |     |
|        |           |     |
|        |           |     |
| Drawn: | 12/3/2019 | BJW |

**Mapes Architectural Canopies**


7748 N. 56th St.  
Lincoln, NE. 68514-9724  
Ph: (888) 273-1132  
Fx: (877) 455-6572  
email: cad@mapes.com

Proposed for:  
MAPES CANOPIES ( )  
LINCOLN, NE

Job Name:  
LUMISHADE HANGER ROD  
CANOPY / FRONT DRAINAGE

PO # dtd  
MQ # Rep:

|            |        |
|------------|--------|
| M####      | sheet: |
| Dec. 3, 19 | 03     |
| 1" = 1'-0" | of 10  |

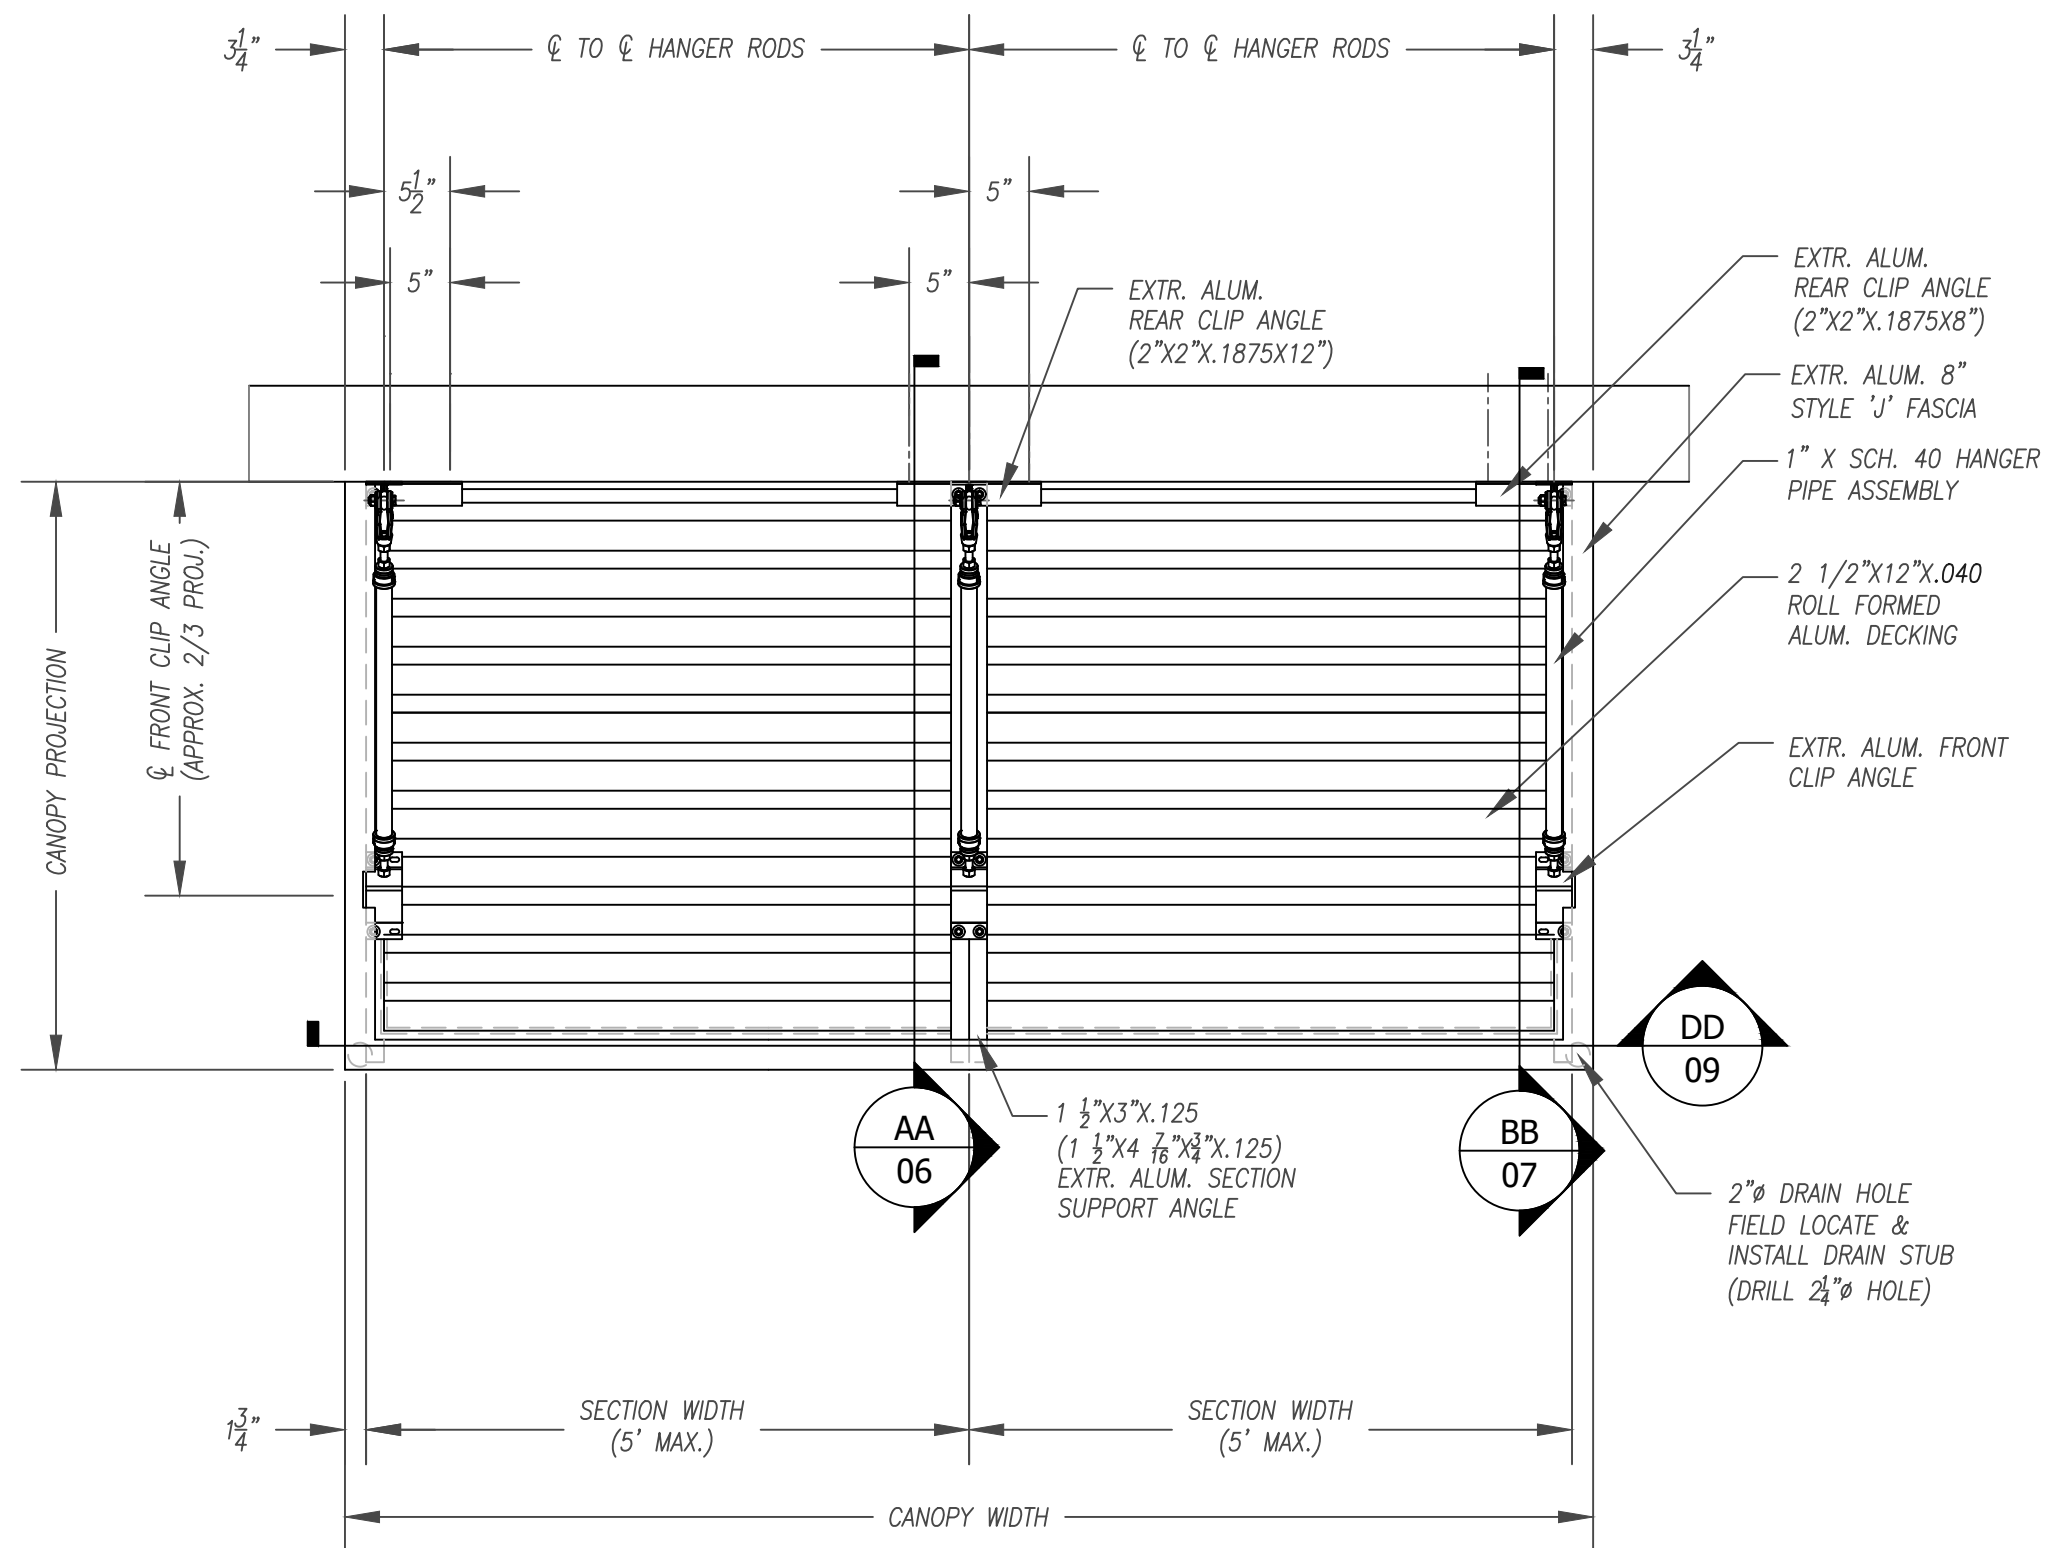

**B** CANOPY PLAN  
Scale: 3/4" = 1'-0"

Canopy Type:

Architect:

Drawn: 12/3/2019 BJW

**Mapes  
Architectural  
Canopies**

7748 N. 56th St.  
Lincoln, NE. 68514-9724  
Ph: (888) 273-1132  
Fx: (877) 455-6572  
email: cad@mapes.com

Proposed for:  
MAPES CANOPIES ( )  
LINCOLN, NE

Job Name:  
LUMISHADE HANGER ROD  
CANOPY / FRONT DRAINAGE

PO # dtd  
MQ #

Rep:

M####

sheet:

04

Dec. 3, 19


3/4" = 1'-0"

of 10



of 10

ADDITIONAL BLOCKING AND BRACING  
AT CANOPY CONNECTION POINTS  
TO ADEQUATELY HANDLE  
CANOPY LOADS TO BE  
SUPPLIED, FABRICATED &  
INSTALLED BY OTHERS

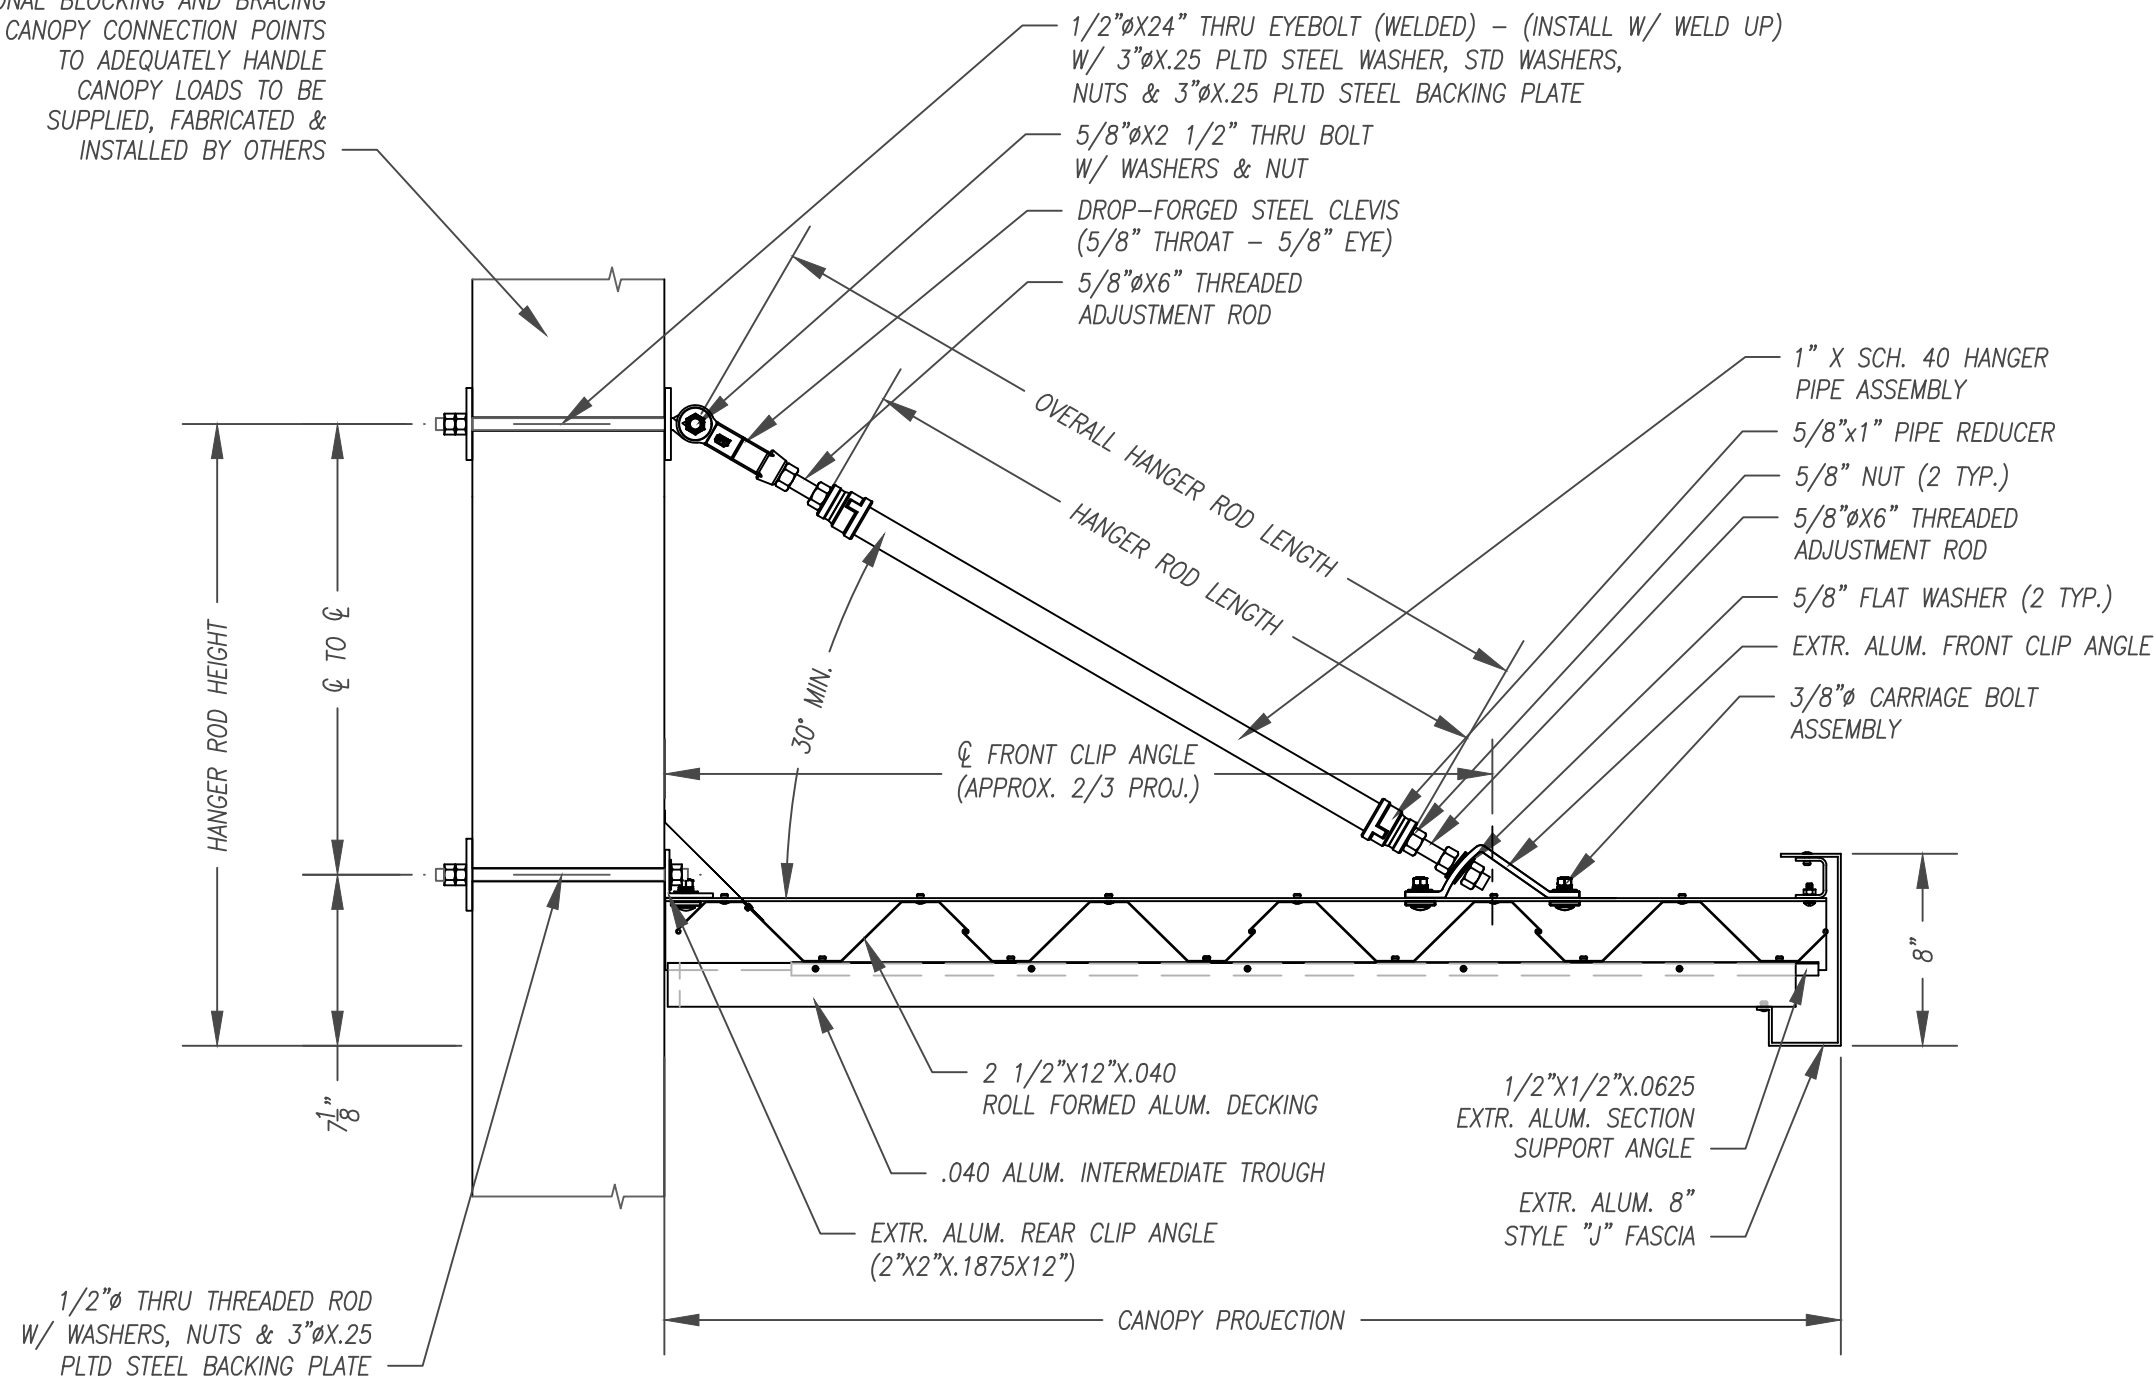

AA

## SECTION @ HANGER ROD

Scale: 1 1/2" = 1'-0"

Canopy Type:

Architect:

Drawn: 12/3/2019 BJW

**Mapes  
Architectural  
Canopies**

7748 N. 56th St.  
Lincoln, NE. 68514-9724  
Ph: (888) 273-1132  
Fx: (877) 455-6572  
email: cad@mapes.com

Proposed for:  
MAPES CANOPIES ( )  
LINCOLN, NE

Job Name:  
LUMISHADE HANGER ROD  
CANOPY / FRONT DRAINAGE

PO # dtd  
MQ #

Rep:

M####

sheet:

06


Dec. 3, 19

1 1/2" = 1'-0"

of 10





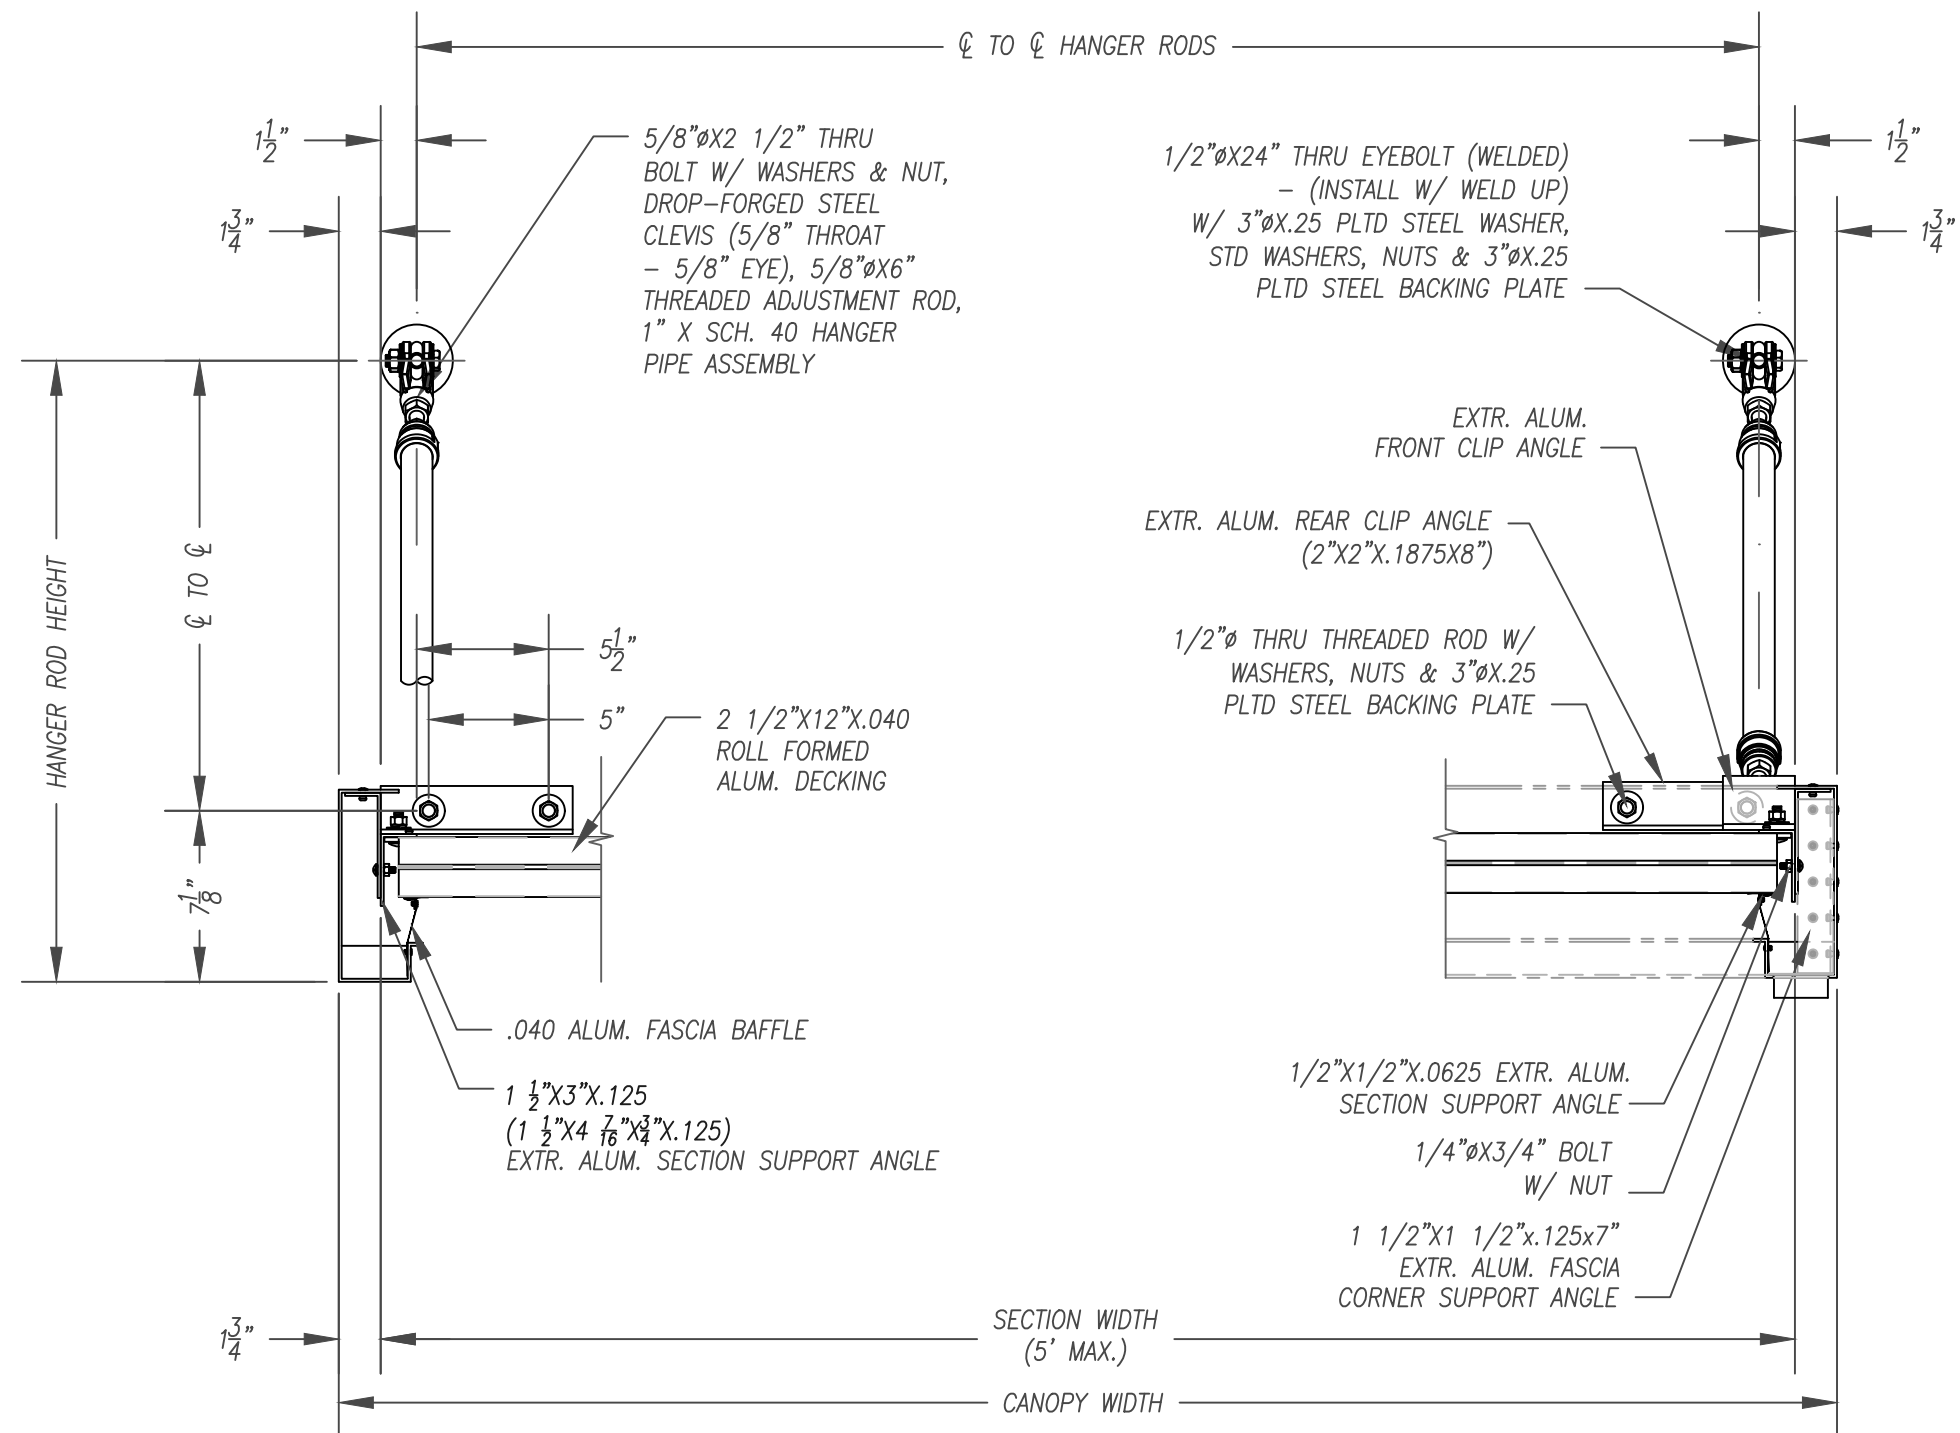

CC TRANSVERSE SECTION

Scale: 1 1/2" = 1'-0"

Canopy Type:

Architect:

Drawn: 12/3/2019 BJW

**Mapes Architectural Canopies**

7748 N. 56th St.  
Lincoln, NE. 68514-9724  
Ph: (888) 273-1132  
Fx: (877) 455-6572  
email: cad@mapes.com

Proposed for:  
MAPES CANOPIES ( )  
LINCOLN, NE

Job Name:  
LUMISHADE HANGER ROD  
CANOPY / FRONT DRAINAGE

PO # dtd  
MQ #

Rep:

M####

sheet:


08

Dec. 3, 19

1 1/2" = 1'-0"

of 10



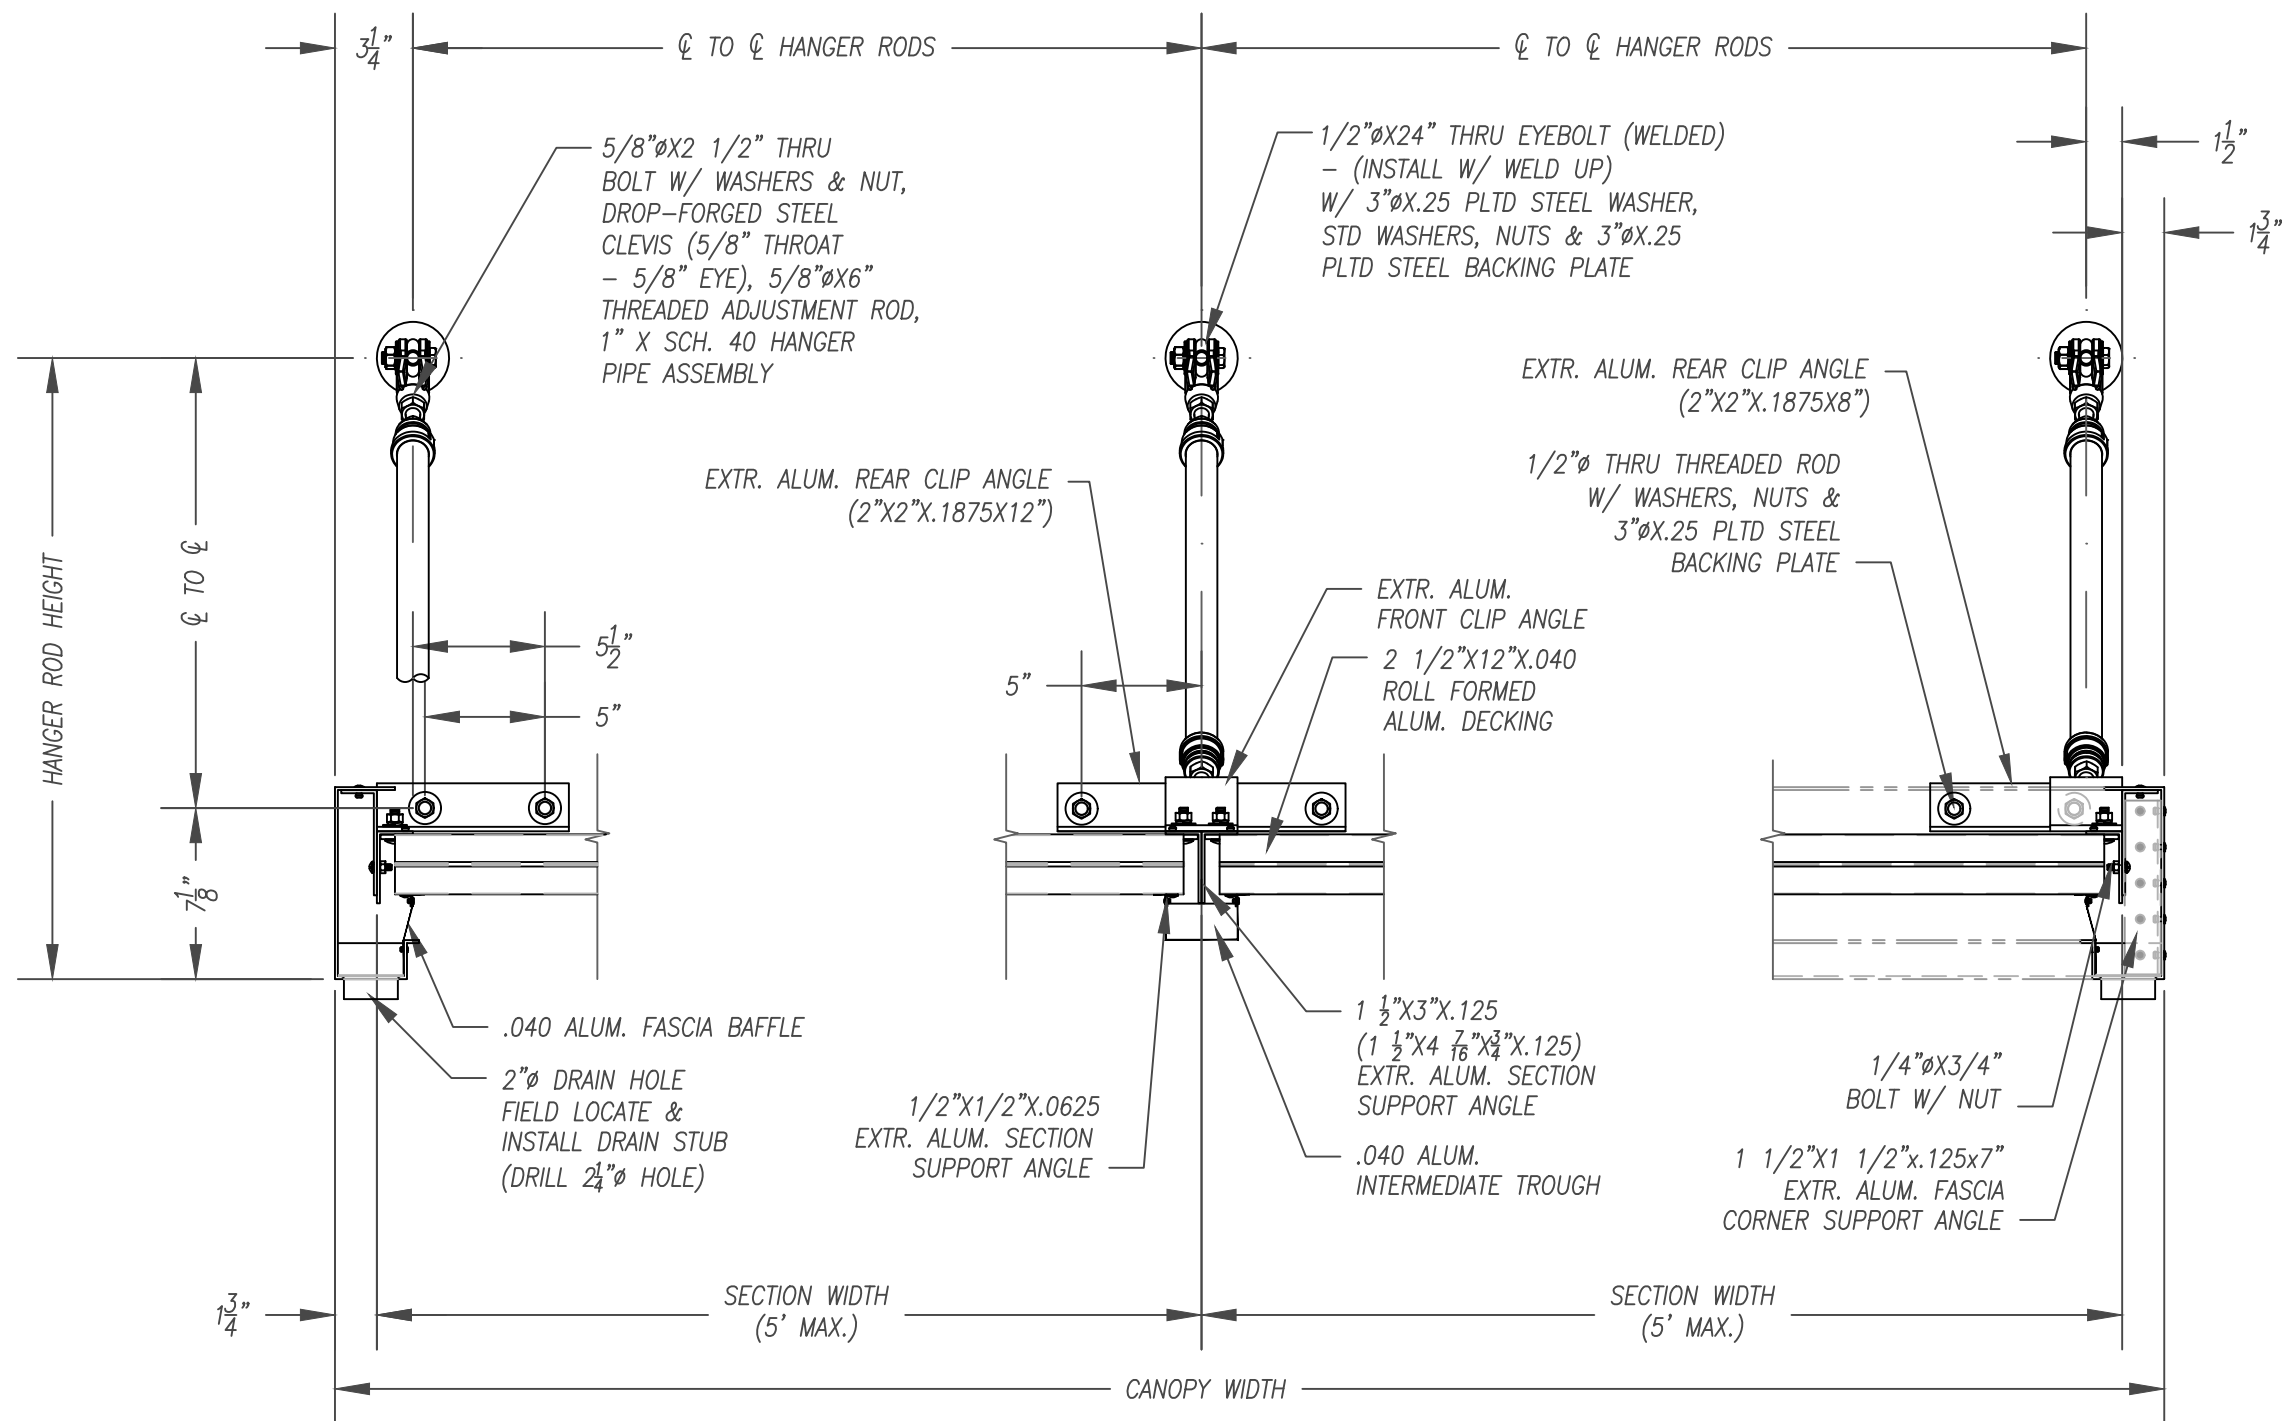

**DD TRANSVERSE SECTION**  
Scale: 1 1/2" = 1'-0"

Canopy Type:

Architect:

Drawn: 12/3/2019 BJW

**Mapes Architectural Canopies**

7748 N. 56th St.  
Lincoln, NE. 68514-9724  
Ph: (888) 273-1132  
Fx: (877) 455-6572  
email: cad@mapes.com

Proposed for:  
MAPES CANOPIES ( )  
LINCOLN, NE

Job Name:  
LUMISHADE HANGER ROD  
CANOPY / FRONT DRAINAGE

PO # dtd  
MQ #

Rep:

M####


sheet:

09

Dec. 3, 19

1 1/2" = 1'-0"

of 10

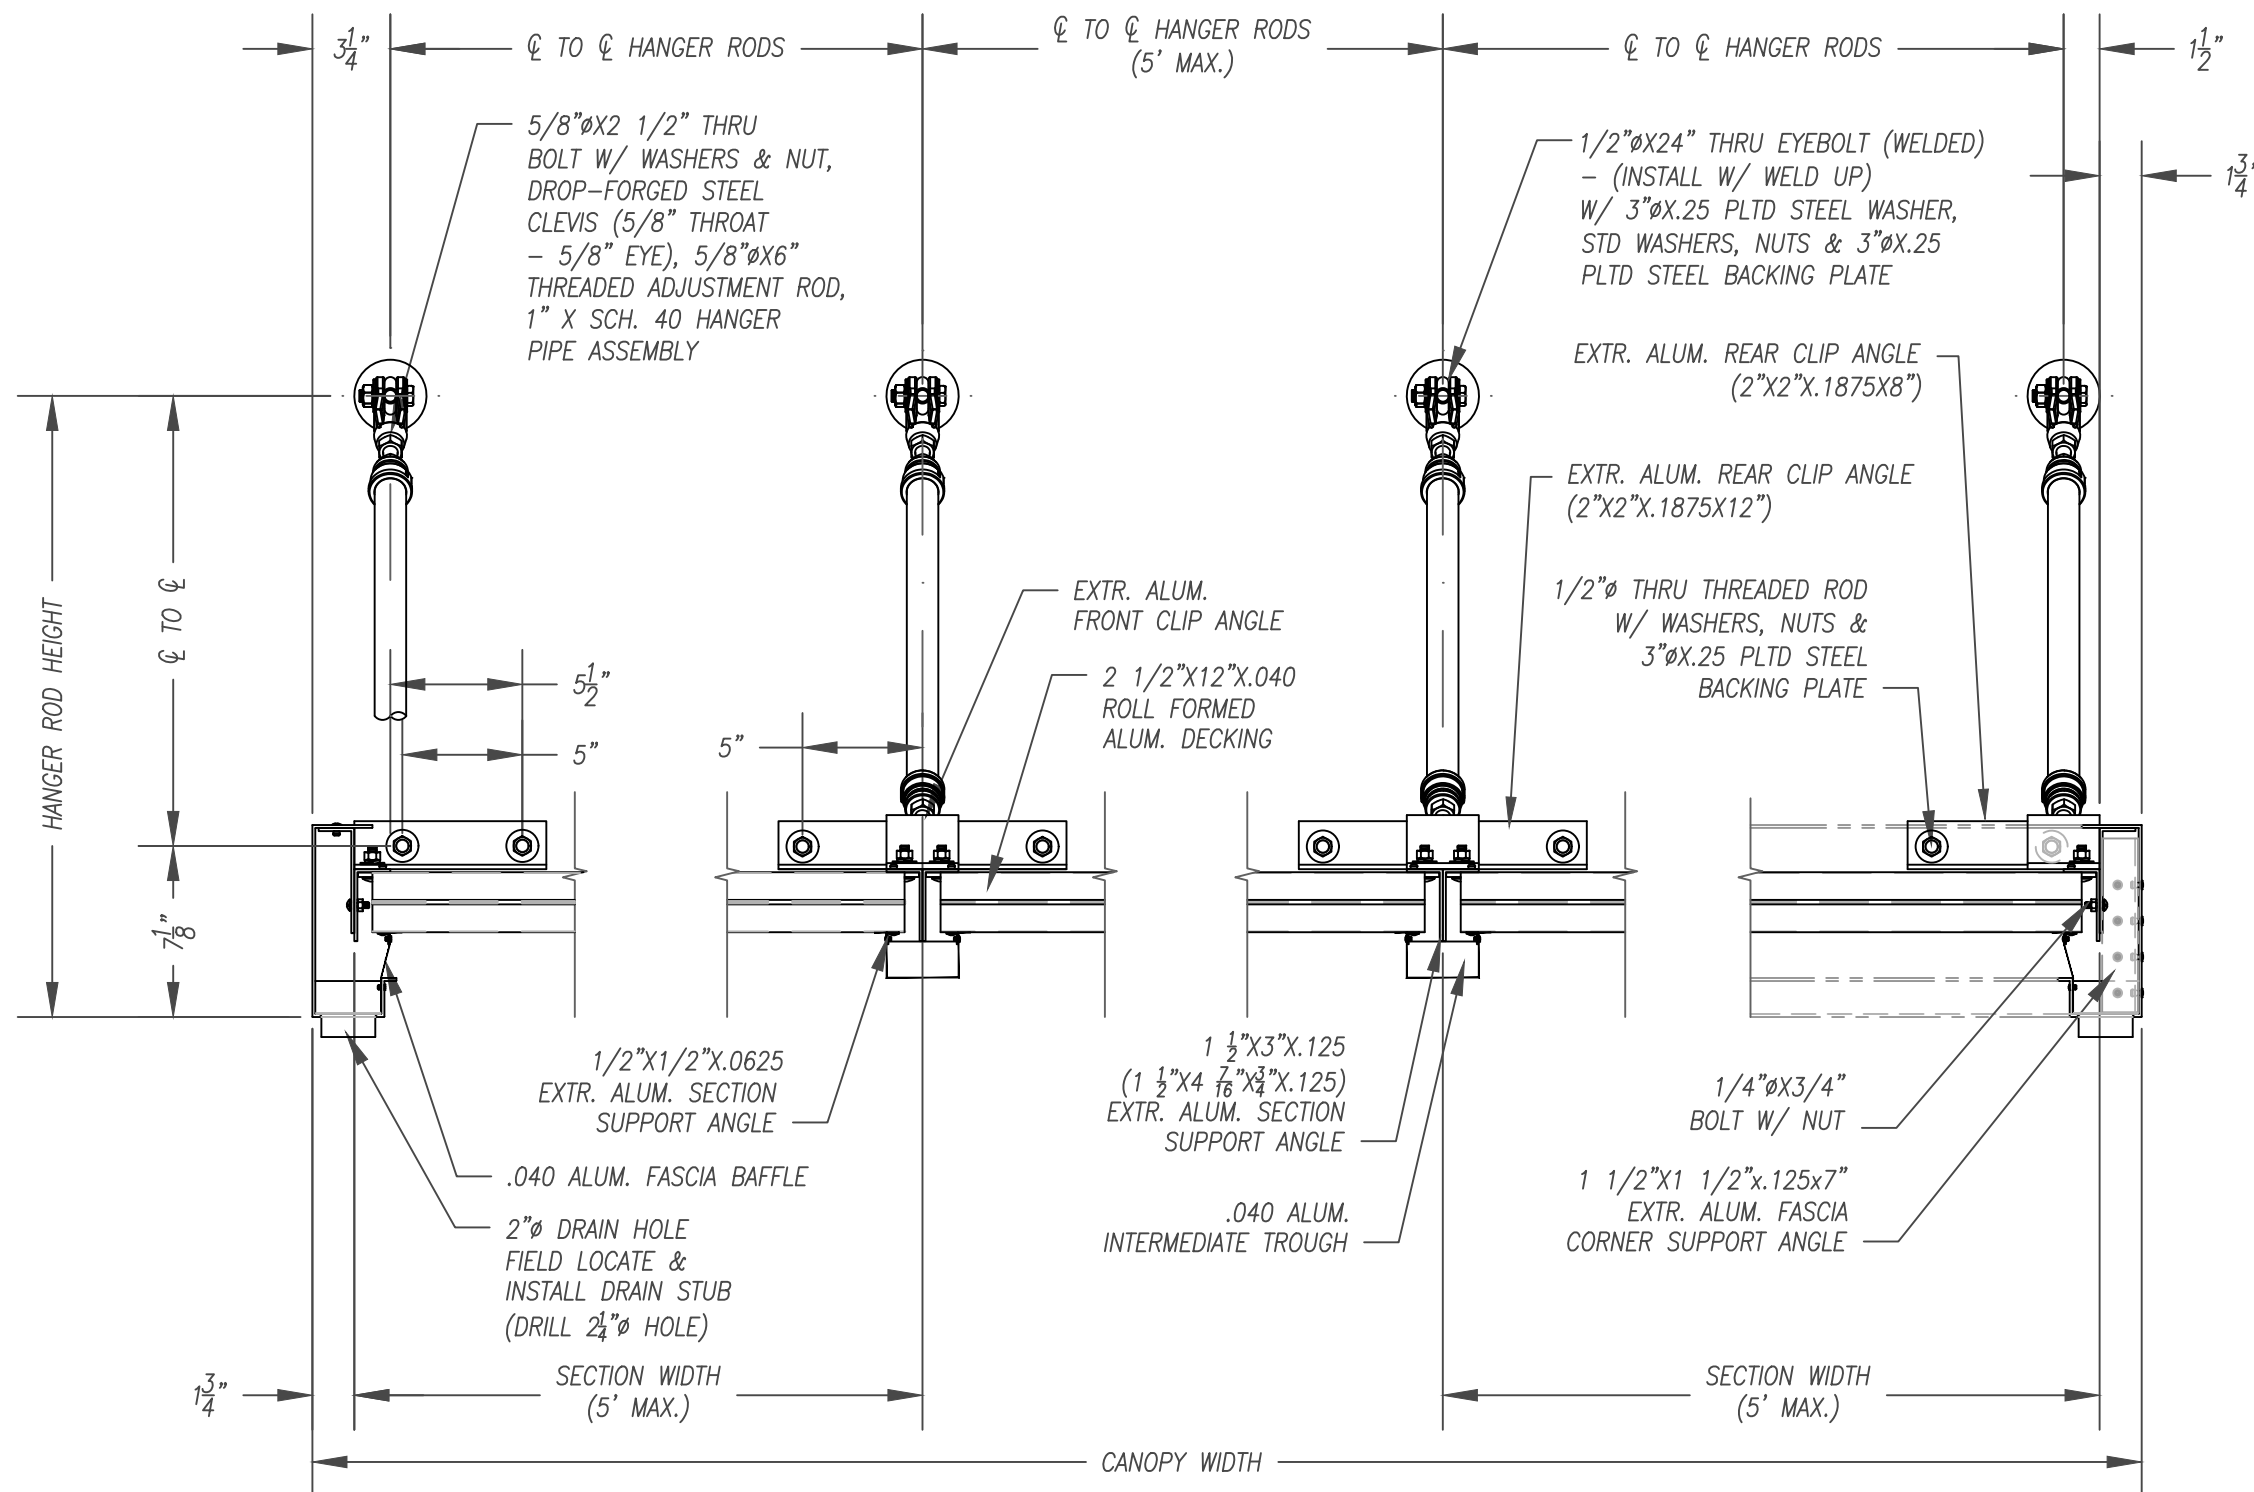

EE

## TRANSVERSE SECTION

Scale: 1 1/2" = 1'-0"

Canopy Type:

Architect:

Drawn: 12/3/2019 BJW

**Mapes  
Architectural  
Canopies**

7748 N. 56th St.  
Lincoln, NE. 68514-9724  
Ph: (888) 273-1132  
Fx: (877) 455-6572  
email: cad@mapes.com

Proposed for:  
MAPES CANOPIES ( )  
LINCOLN, NE

Job Name:  
LUMISHADE HANGER ROD  
CANOPY / FRONT DRAINAGE

PO # dtd  
MQ #

Rep:

M####

sheet:

10

Dec. 3, 19

1 1/2" = 1'-0"

of 10